


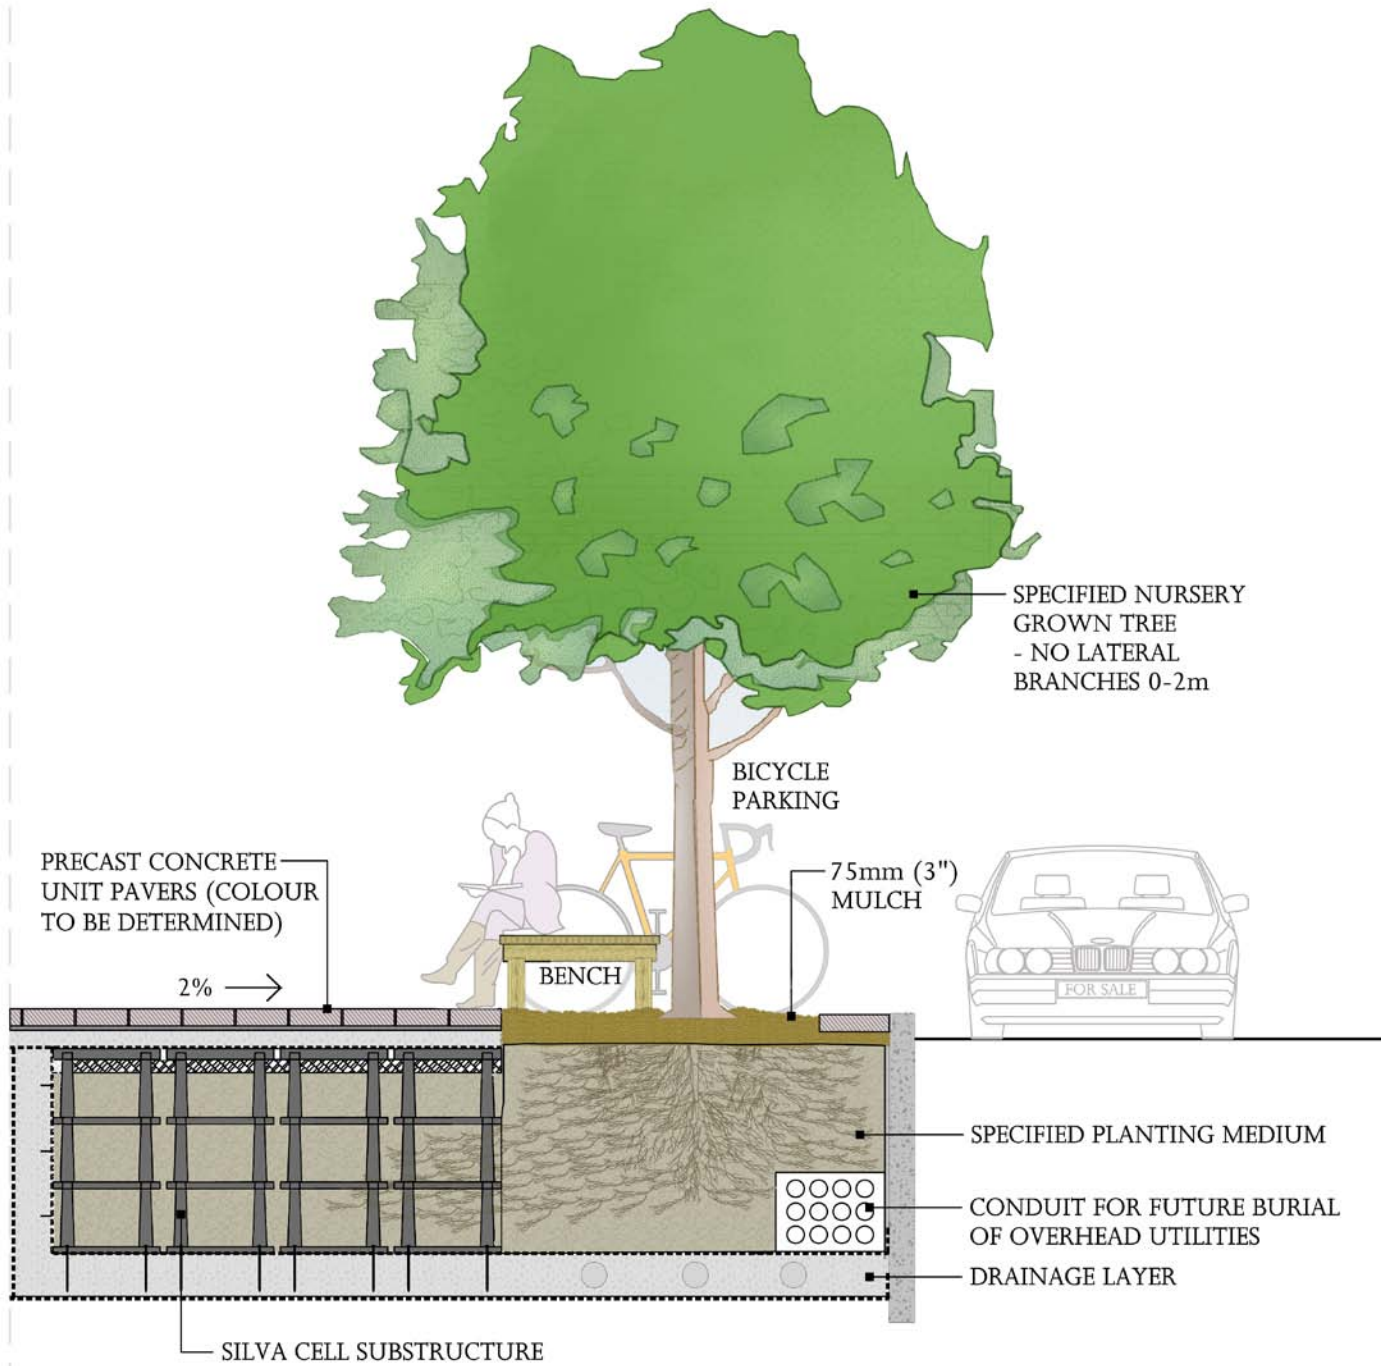


# TREE OF HEAVEN



BUILDING



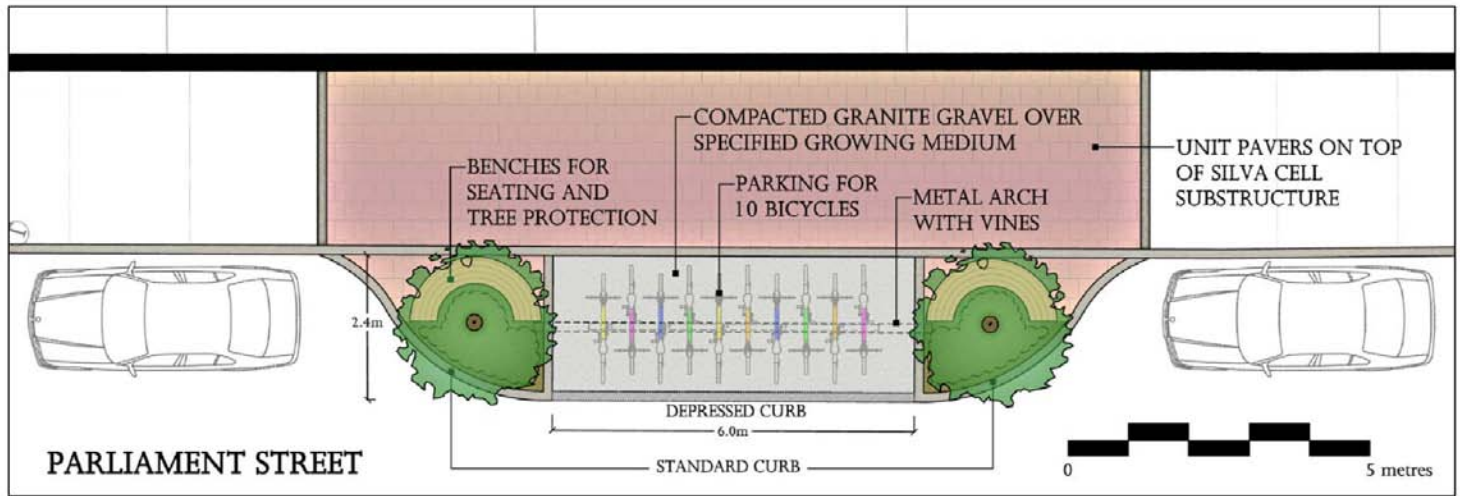


Plan View of Proposed Bicycle Oasis



Section - Elevation of Proposed Bicycle Oasis

VEGETATED TABLELAND TO SLOW RUNOFF

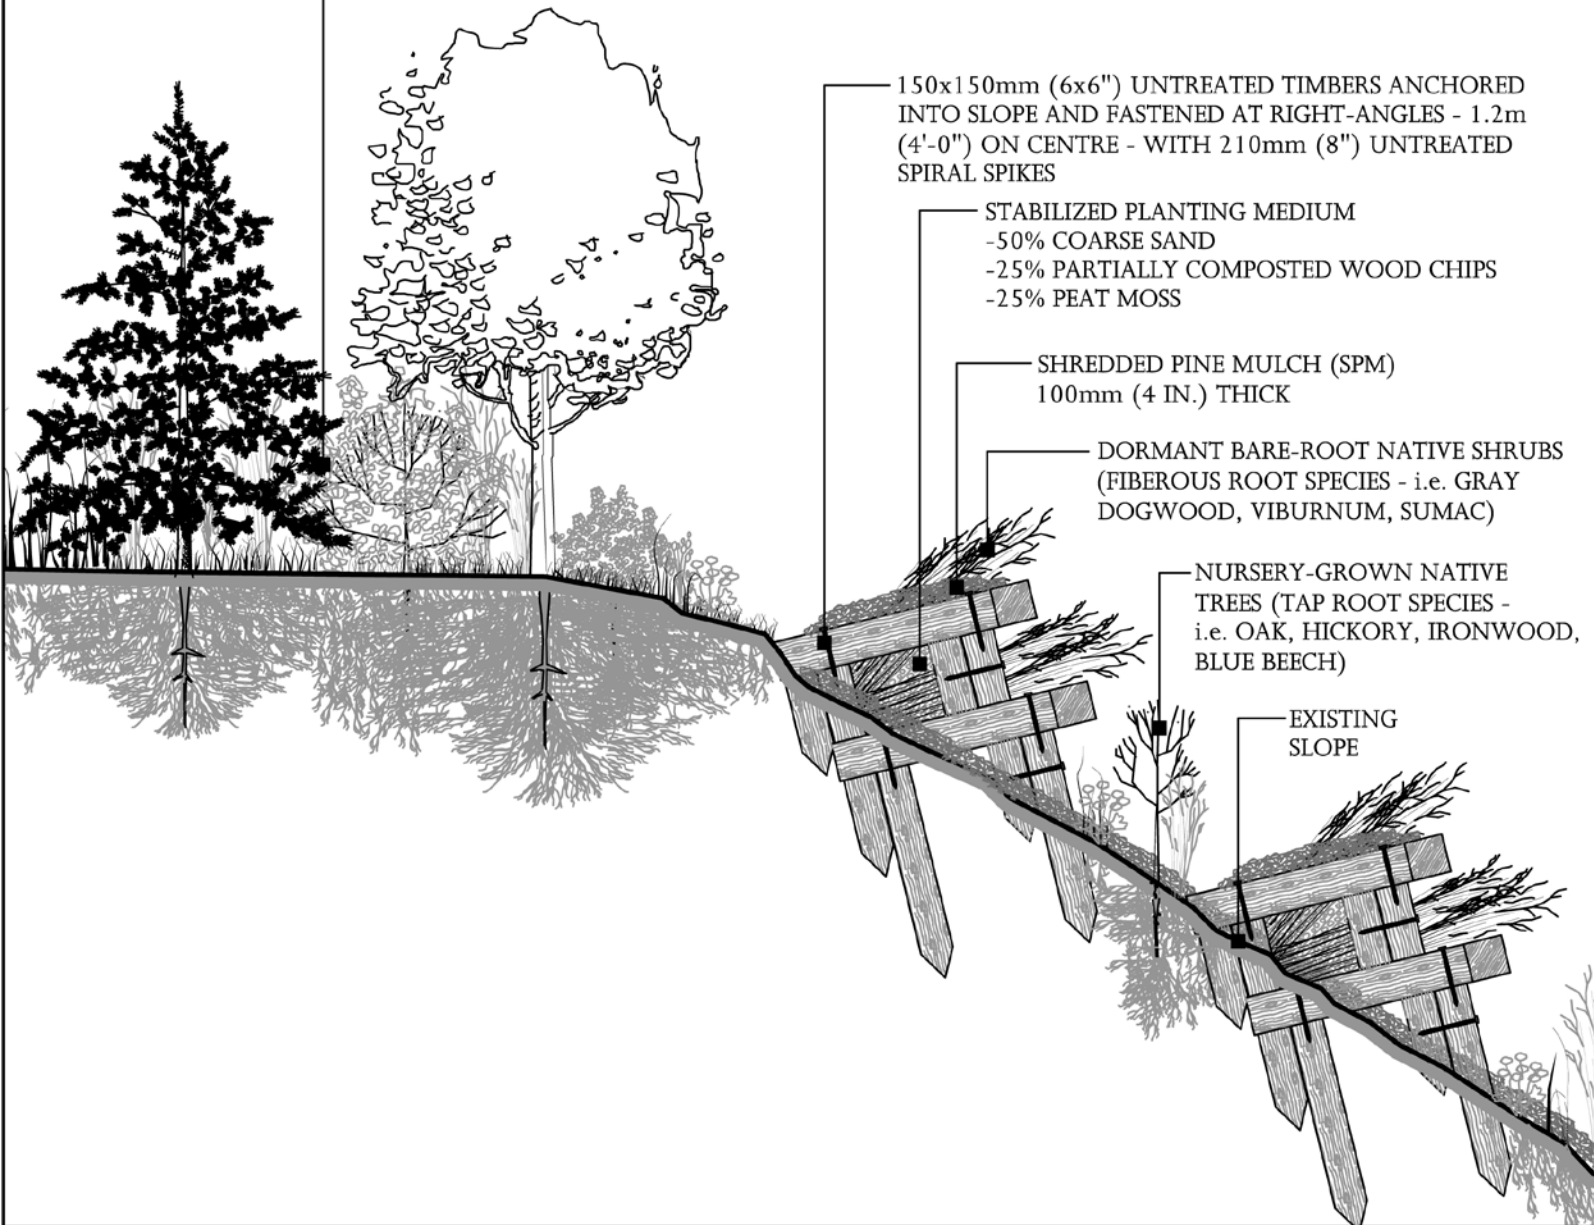

150x150mm (6x6") UNTREATED TIMBERS ANCHORED INTO SLOPE AND FASTENED AT RIGHT-ANGLES - 1.2m (4'-0") ON CENTRE - WITH 210mm (8") UNTREATED SPIRAL SPIKES

STABILIZED PLANTING MEDIUM  
 -50% COARSE SAND  
 -25% PARTIALLY COMPOSTED WOOD CHIPS  
 -25% PEAT MOSS

SHREDDED PINE MULCH (SPM)  
 100mm (4 IN.) THICK

DORMANT BARE-ROOT NATIVE SHRUBS (FIBEROUS ROOT SPECIES - i.e. GRAY DOGWOOD, VIBURNUM, SUMAC)

NURSERY-GROWN NATIVE TREES (TAP ROOT SPECIES - i.e. OAK, HICKORY, IRONWOOD, BLUE BEECH)

EXISTING SLOPE

General Notes

The Contractor is to carefully review the site in conjunction with the plans, details and specifications prepared for the project and report any discrepancies or need for clarification to the Landscape Architect before proceeding.

The Contractor must give 48 hours notice (week-ends not included) to request a site meeting with the Landscape Architect.

All drawings, details and specifications are the property of the Sunarts Design and must be returned at the completion of the work. Drawings are **NOT** to be scaled.

The Contractor is to check and confirm property boundaries in the field.

The Contractor is to confirm the location of all subsurface utilities before any excavation work.

The Contractor is to confirm extent of demolition with the Landscape Architect before proceeding.

The Contractor is to stake out all proposed elements for approval by the Landscape Architect before construction.

All surplus materials and debris is to be removed from the site.

The Contractor is responsible for any damages to private or City property caused by their forces or sub-contractors.

NO.	Date	Description	By	CR.

Revisions: PLEASE MARK VOID ALL SUPERCEDED COPIES



THIS DRAWING IS THE PROPERTY OF SUNARTS DESIGN AND SHALL NOT BE COPIED OR ELECTRONICALLY ALTERED WITHOUT WRITTEN AUTHORIZATION.

**Sunarts Design**  
 LANDSCAPE ARCHITECTURE  
 ECOLOGICAL RESTORATION  
 URBAN DESIGN  
 66 Rivercrest Road Toronto ON M6S 4H3  
 T 416-494-4138 F 416-609-4465  
 do@sunarts.ca  
 Contact: David Orsini, OALA, ISA

Title: **Live Crib  
 Slope Stabilization  
 Detail**

Scale	Not to scale	Sheet No
Drawn	AW	<b>D1</b>
Checked	DO	
Date	Sept. 2009	
Job No		